

## III.2 - Darstellung des Vorhabens

Prepared by Windbostel West GmbH

Document date: 10.11.2025

Document number: 005906113

Revision number: 03

Classification:



<b>Company</b>	Windbostel West GmbH
<b>Project</b>	Windbostel West (WBW)
<b>Package</b>	Consenting
<b>Asset</b>	Offshore Wind
<b>Document title</b>	III.2 - Darstellung des Vorhabens
<b>Document number</b>	005906113
<b>Revision number</b>	03
<b>Derived from</b>	N/A



The reproduction, distribution and utilisation of this document, and the disclosure of this document (or any information contained herein) to any third party, without the prior written consent of the company (as defined above) is strictly prohibited. The company (as defined above) retains all right, title and interest, including all copyright and intellectual property rights, in and to this document and all information contained herein. The author shall complete this cover sheet and may give guidance below on any actions required by the recipient(s).

- ☒ The checker and approver must not be the same person.
- ☒ The author and approver must not be the same person.
- ☒ The approver must not be less senior than the author.

Revision number	Revision date	Status or reason for Issue	Author	Checker	Approver
01	24.07.25	Plangenehmigungsantrag WBW			
02	10.10.25	Plangenehmigungsantrag WBW - Einarbeitung BSH Nachforderungen			
03	10.11.25	Plangenehmigungsantrag WBW - Einarbeitung BSH Nachforderungen Nr. 2			

\*Initials



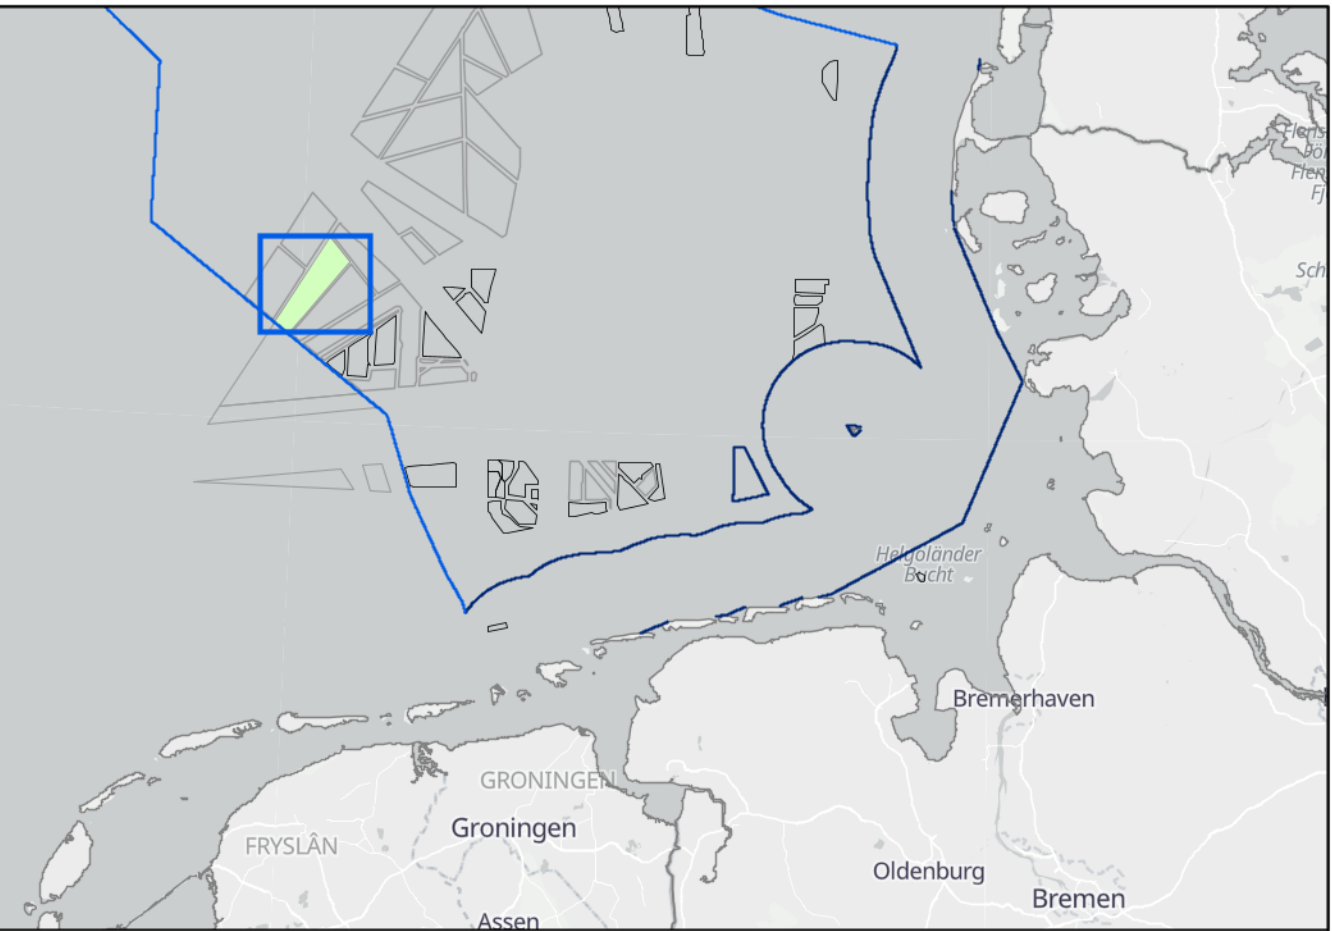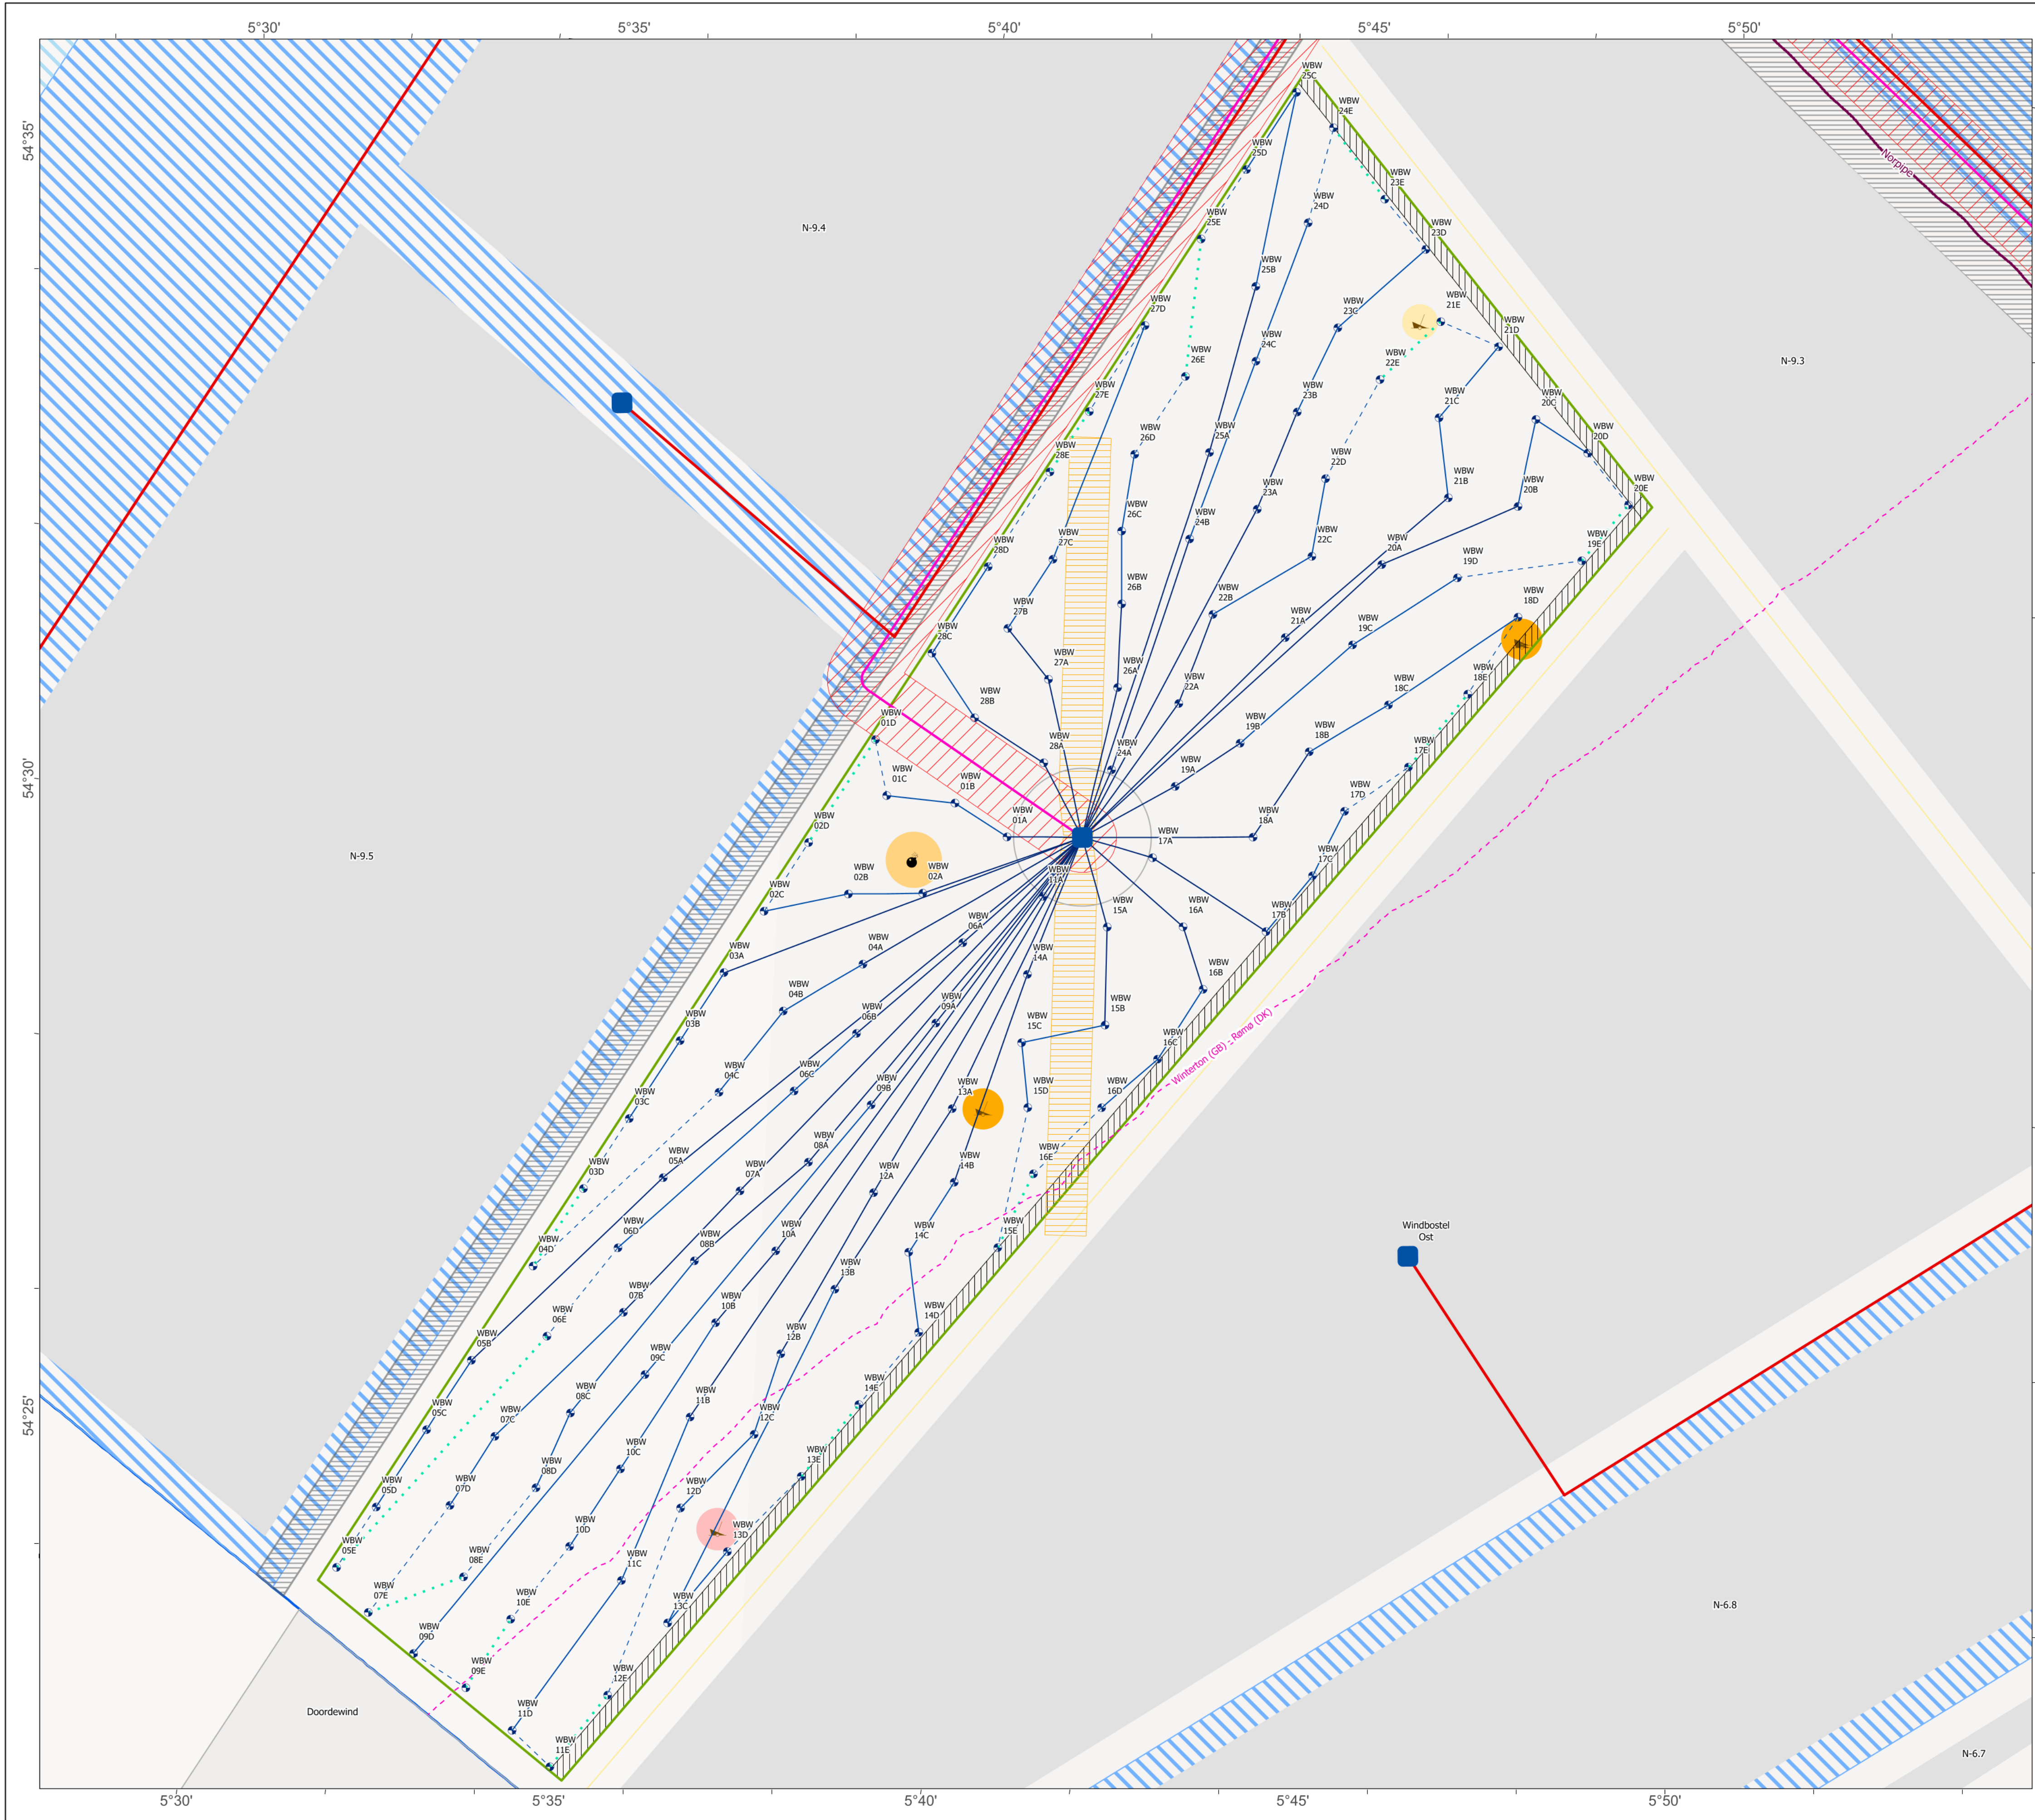

LEGENDE

- Geplanter Windpark**

  - Geplante Windparkfläche Windbostel West
  - Standorte OWEA
  - Parkinterne Verkabelung (240mm² loop)
  - Parkinterne Verkabelung (240mm²)
  - Parkinterne Verkabelung (500mm²)
  - Parkinterne Verkabelung (800mm²)
  - Konverterstation - 1000m Sicherheitszone
  - Exportkabel - Mittellinie
  - Exportkabel - 500m Sicherheitszone
  - Helikopterkorridor - 11.378m \* 600m

**Infrastruktur**

  - Konverterstation geplant
  - Hochspannungskabel geplant
  - Hochspannungskabel in Betrieb
  - Pipeline in Betrieb
  - Datenkabel außer Betrieb
  - Windparkmittellinie
- Flächenentwicklung (FEP 2025)

NL Ausgewiesene Windparks

**Raumordnungsplanung (2021)**

  - Vorbehaltsgebiet Leitungen
  - Vorranggebiet Schifffahrt
  - Befristetes Vorranggebiet Schifffahrt

**Planungsbeschränkungen**

  - Sicherheitsabstand Nachbarwindparks zur Einhaltung des 5D Kriteriums
  - Munitionsverdacht
  - Munitionsverdacht - 410m
  - Sicherheitsabstand (200m + 210m für OWEA Installation)
  - Schiffswrack
  - Schiffswrack - Sicherheitsabstand (davon 210m für OWEA Installation)

**Sonstiges**

  - AWZ
  - 12nm Zone
- 260m

300m

310m

MAP STATUS

# RESTRICTED

MAP NOTES / DATA SOURCES:

Seekarte © Bundesamt für Seeschifffahrt und Hydrographie, Hamburg/Rostock - inkl. eigener Einzeichnungen BSH (2025), Windfarms, WTGs @4C Offshore, 2025, Rijkswaterstaat (2018): Aangewezen windgebieden NWP (updated 2022)

WTG naming based on EAC layout C004.

Not to be used for Navigation.

PROJECT TITLE

## OWP Windbostel West

DRAWING TITLE

### Darstellung des Vorhabens

DRAWING NUMBER:		005906113-03		PAGE NUMBER:		1 of 1	
VER	DATE	REMARKS	DRAW	CHEK	APRD		
01	2025-07-24	Initial Release					
02	2025-10-10	Helicopter corridor + legend adaptations					
03	2025-11-10	Coordinate markings					

0 1 2 3 Kilometers

0 0.5 1 1.5 Nautical Miles

N

SCALE 1:50,000

DATUM ETRS 1989

PRJ ETRS 1989 UTM Zone 32N

PLOT SIZE A1

VERTICAL REF LAT

This is made available "as is" and no warranties are given or liabilities of any kind are assumed with respect to the quality of such information, including, but not limited to, its fitness for a specific purpose, non-infringement of third party rights or its correctness. The reproduction, distribution and utilization of this document as well as the communication of its contents to others without explicit authorisation is prohibited. Copies - digital or printed are not controlled